



WINTER STREET TOWNHOMES

PORTLAND, MAINE


NOVEMBER 4, 2021

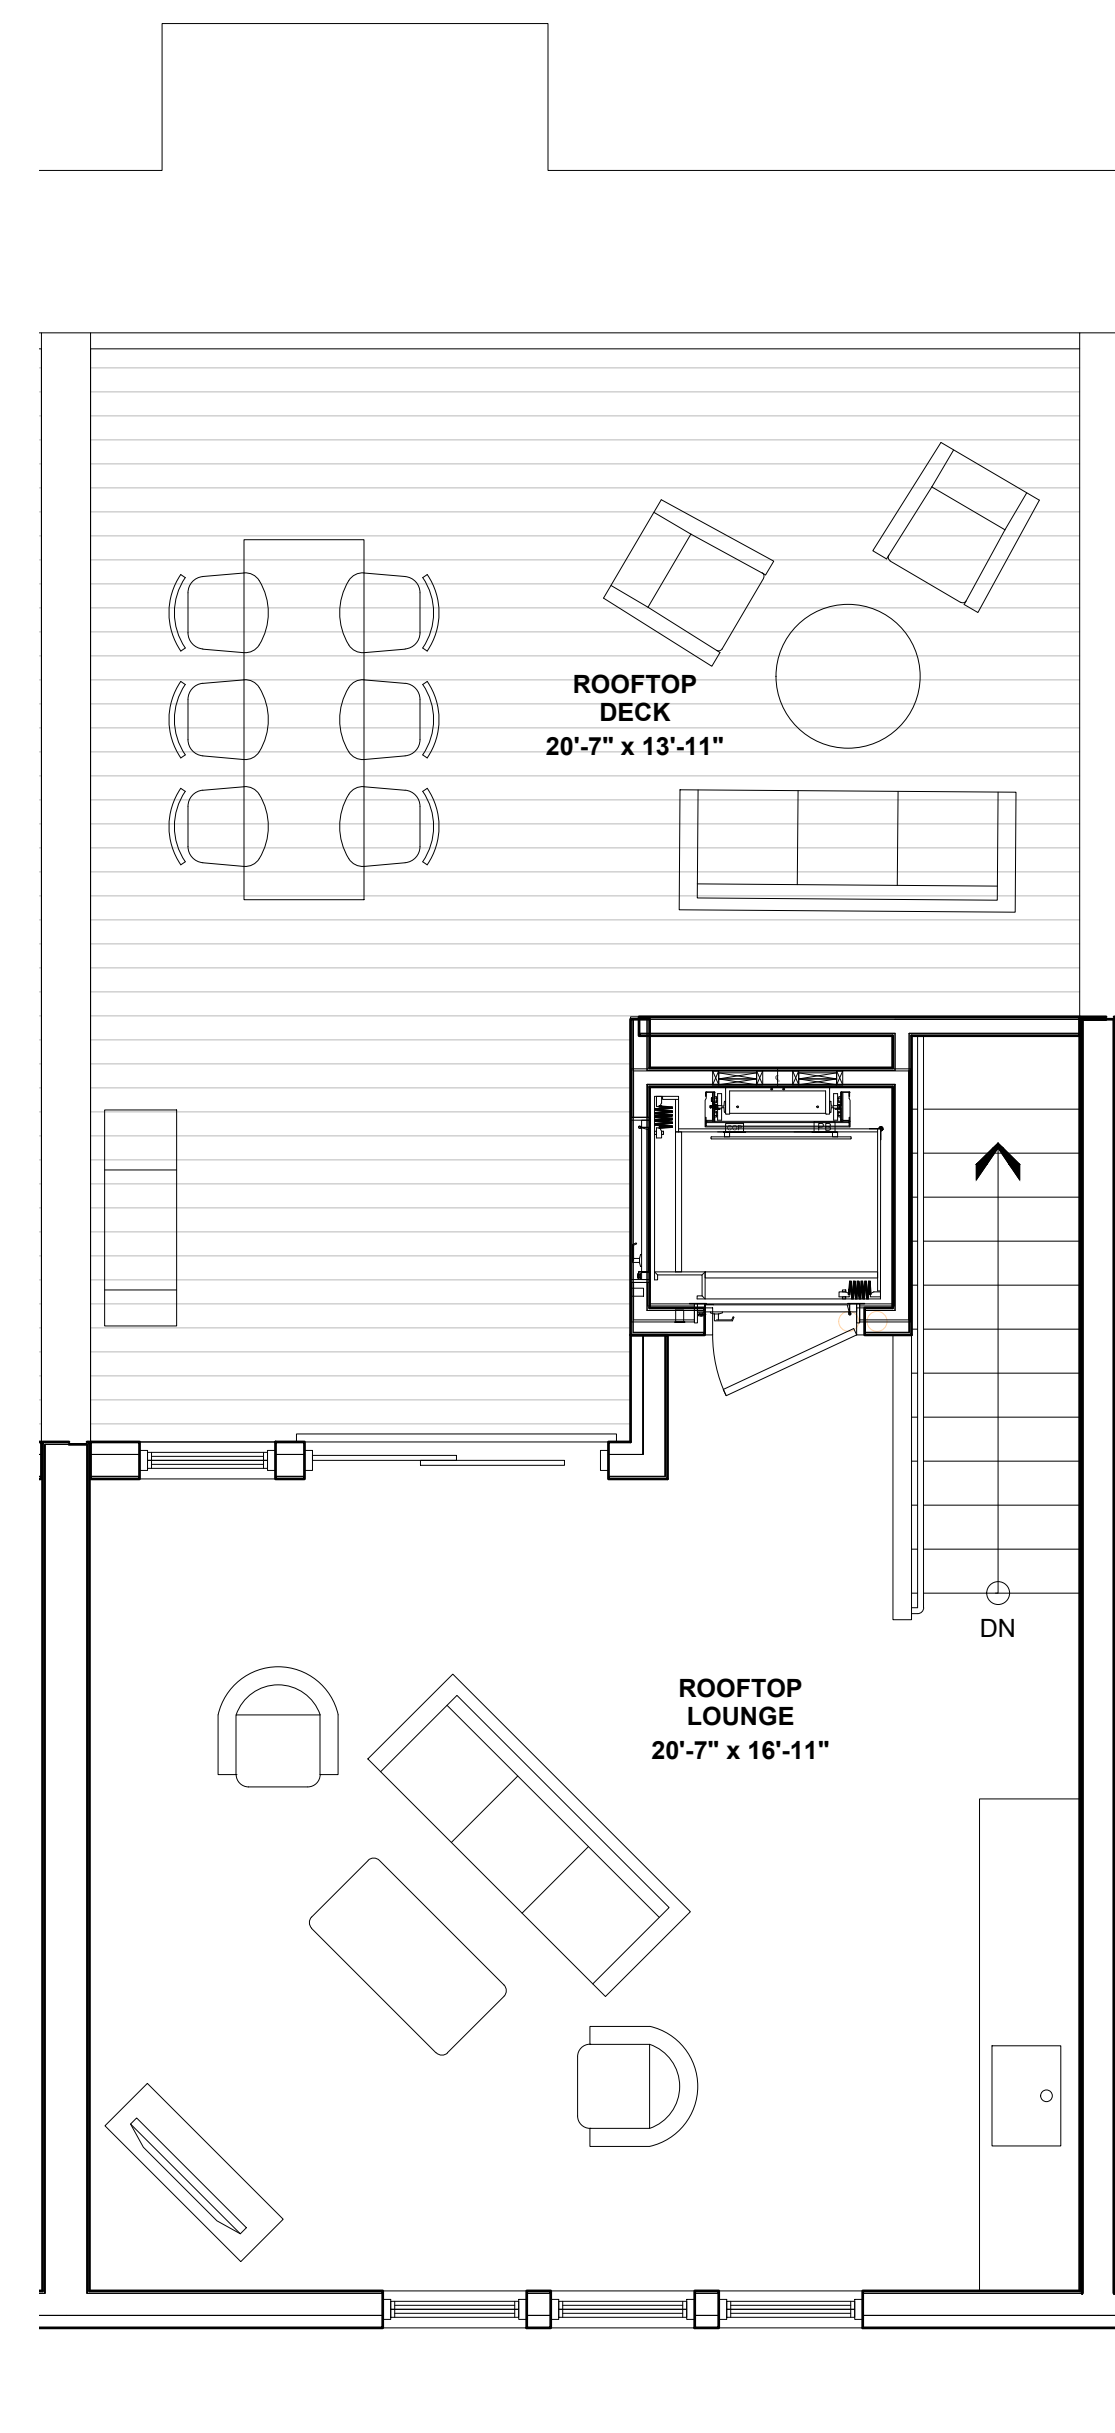


4 FOURTH FLOOR PLAN
1/4" = 1'-0"

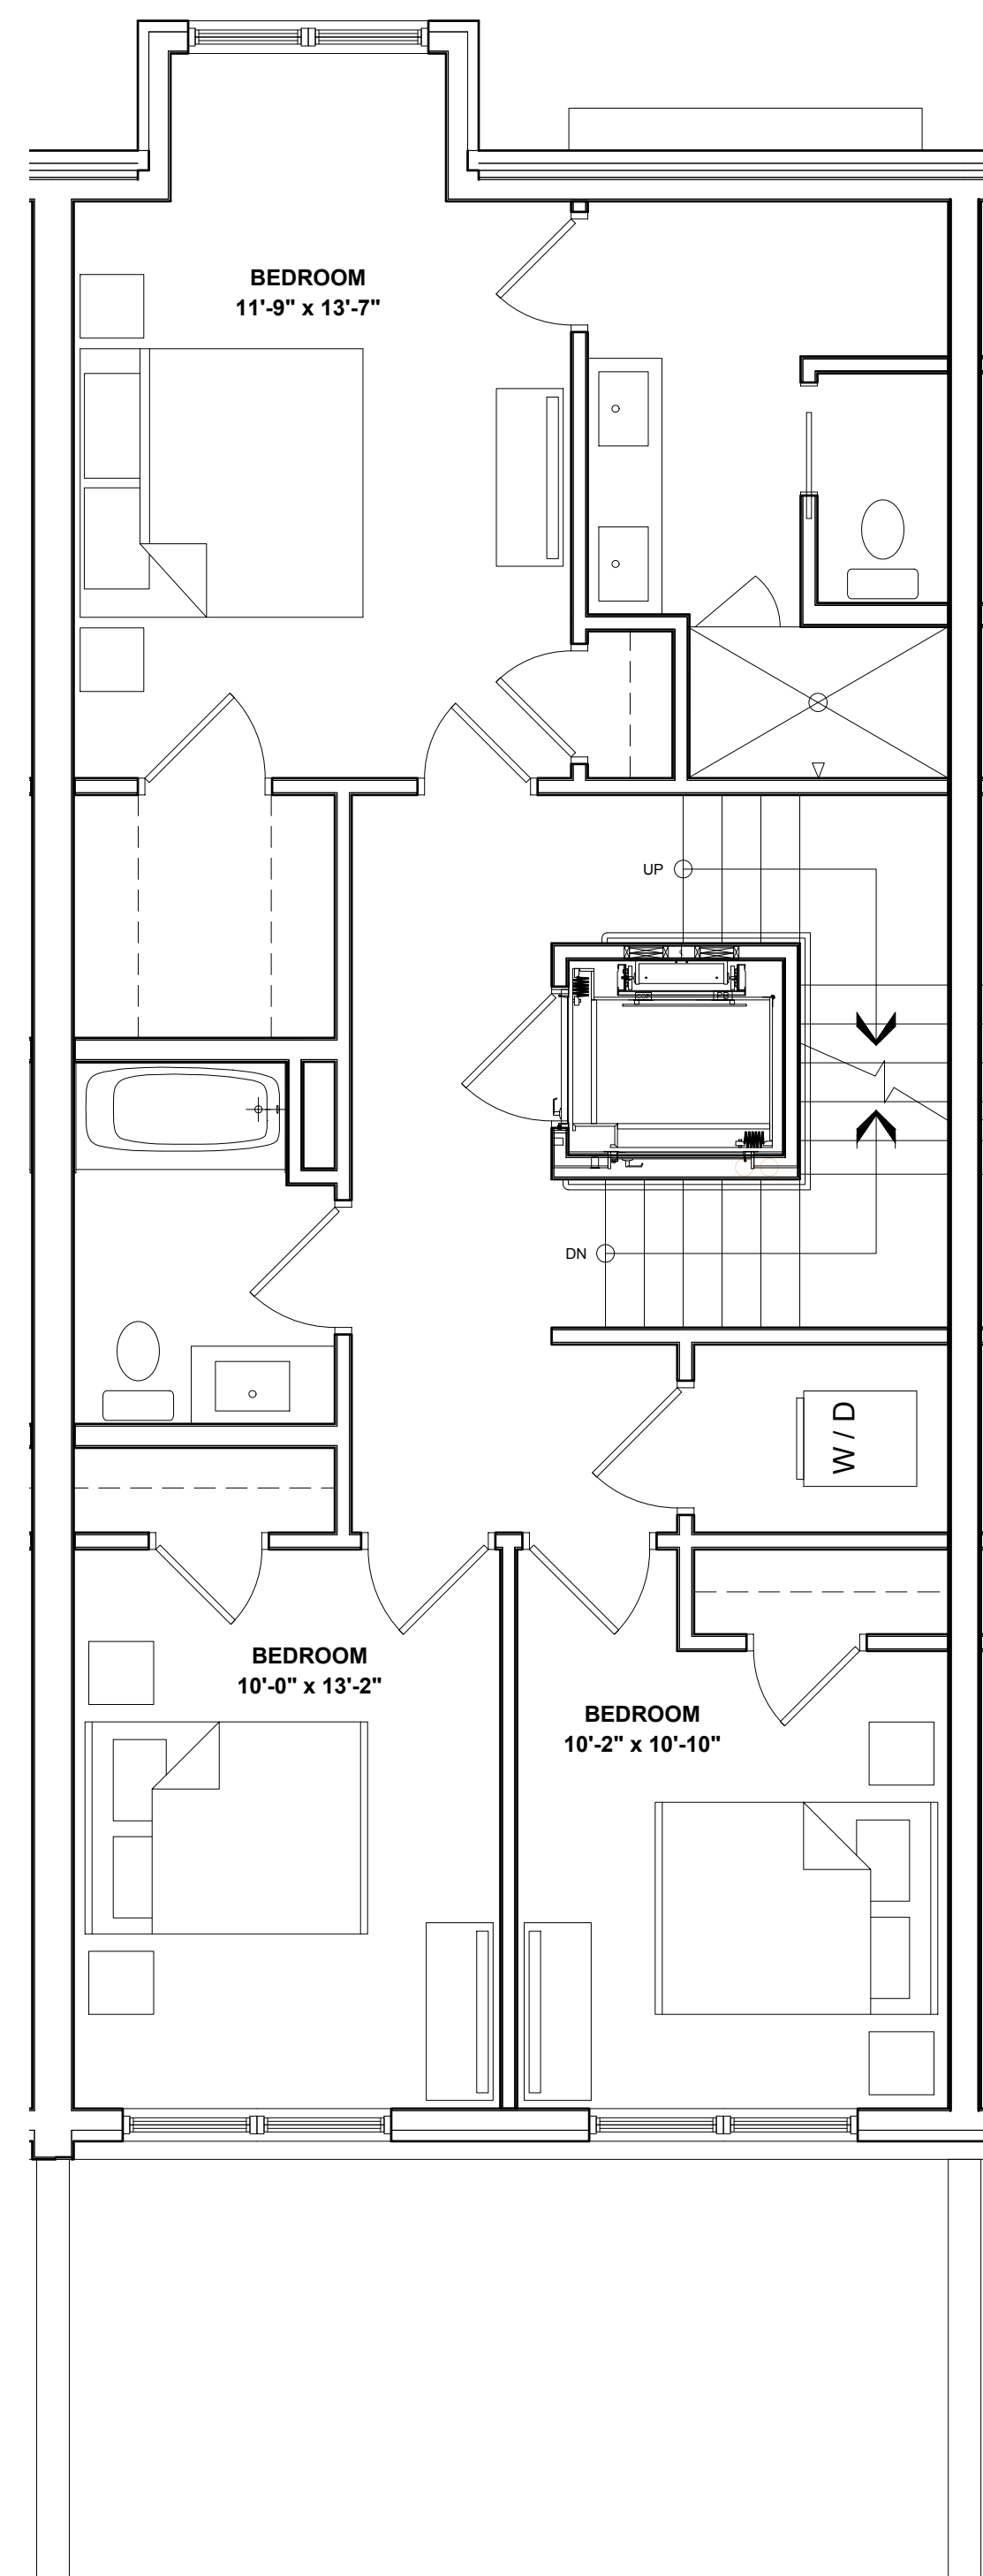


3 THIRD FLOOR PLAN
1/4" = 1'-0"

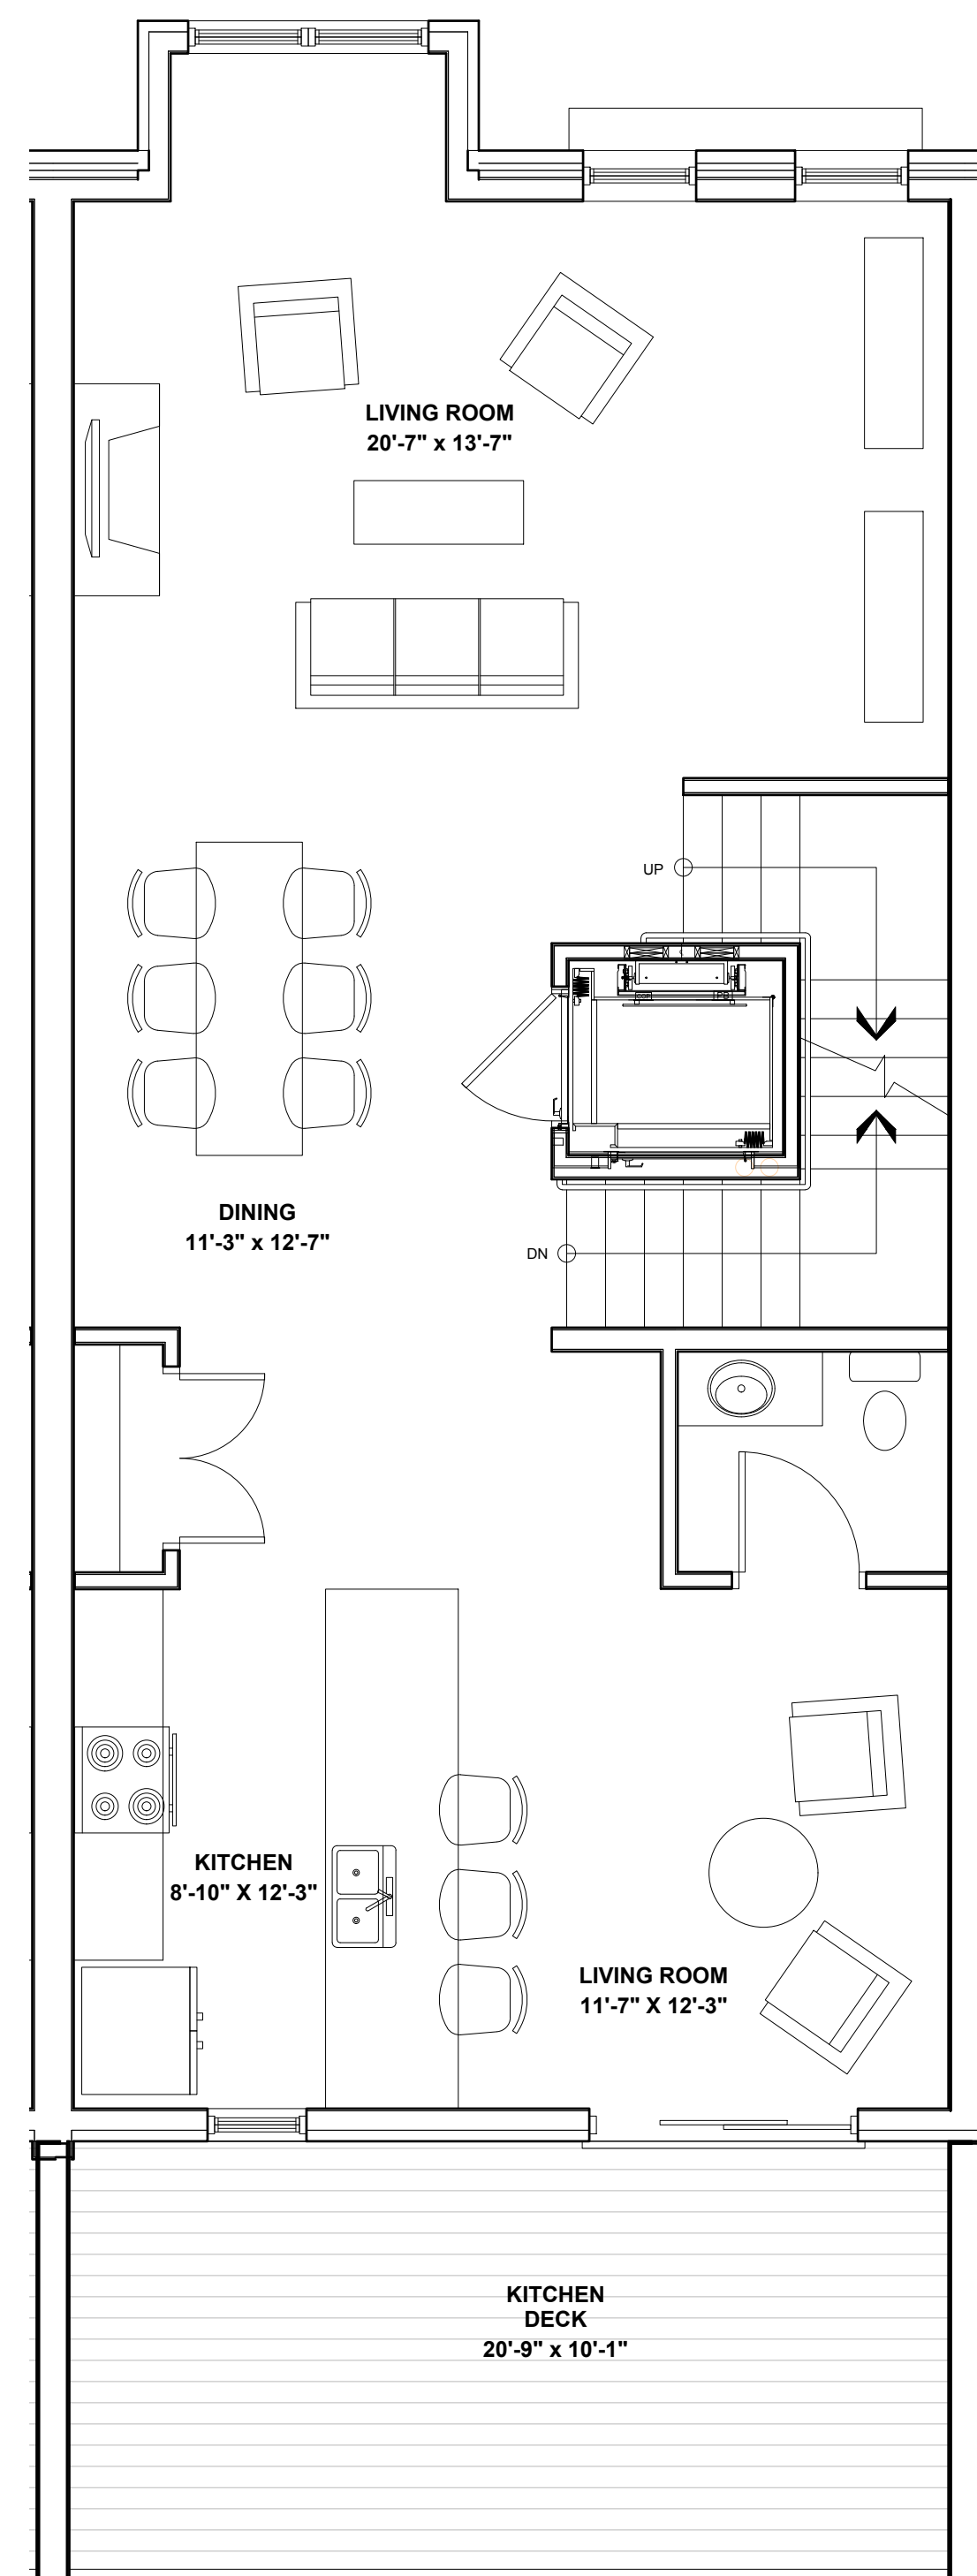

2 SECOND FLOOR PLAN
1/4" = 1'-0"

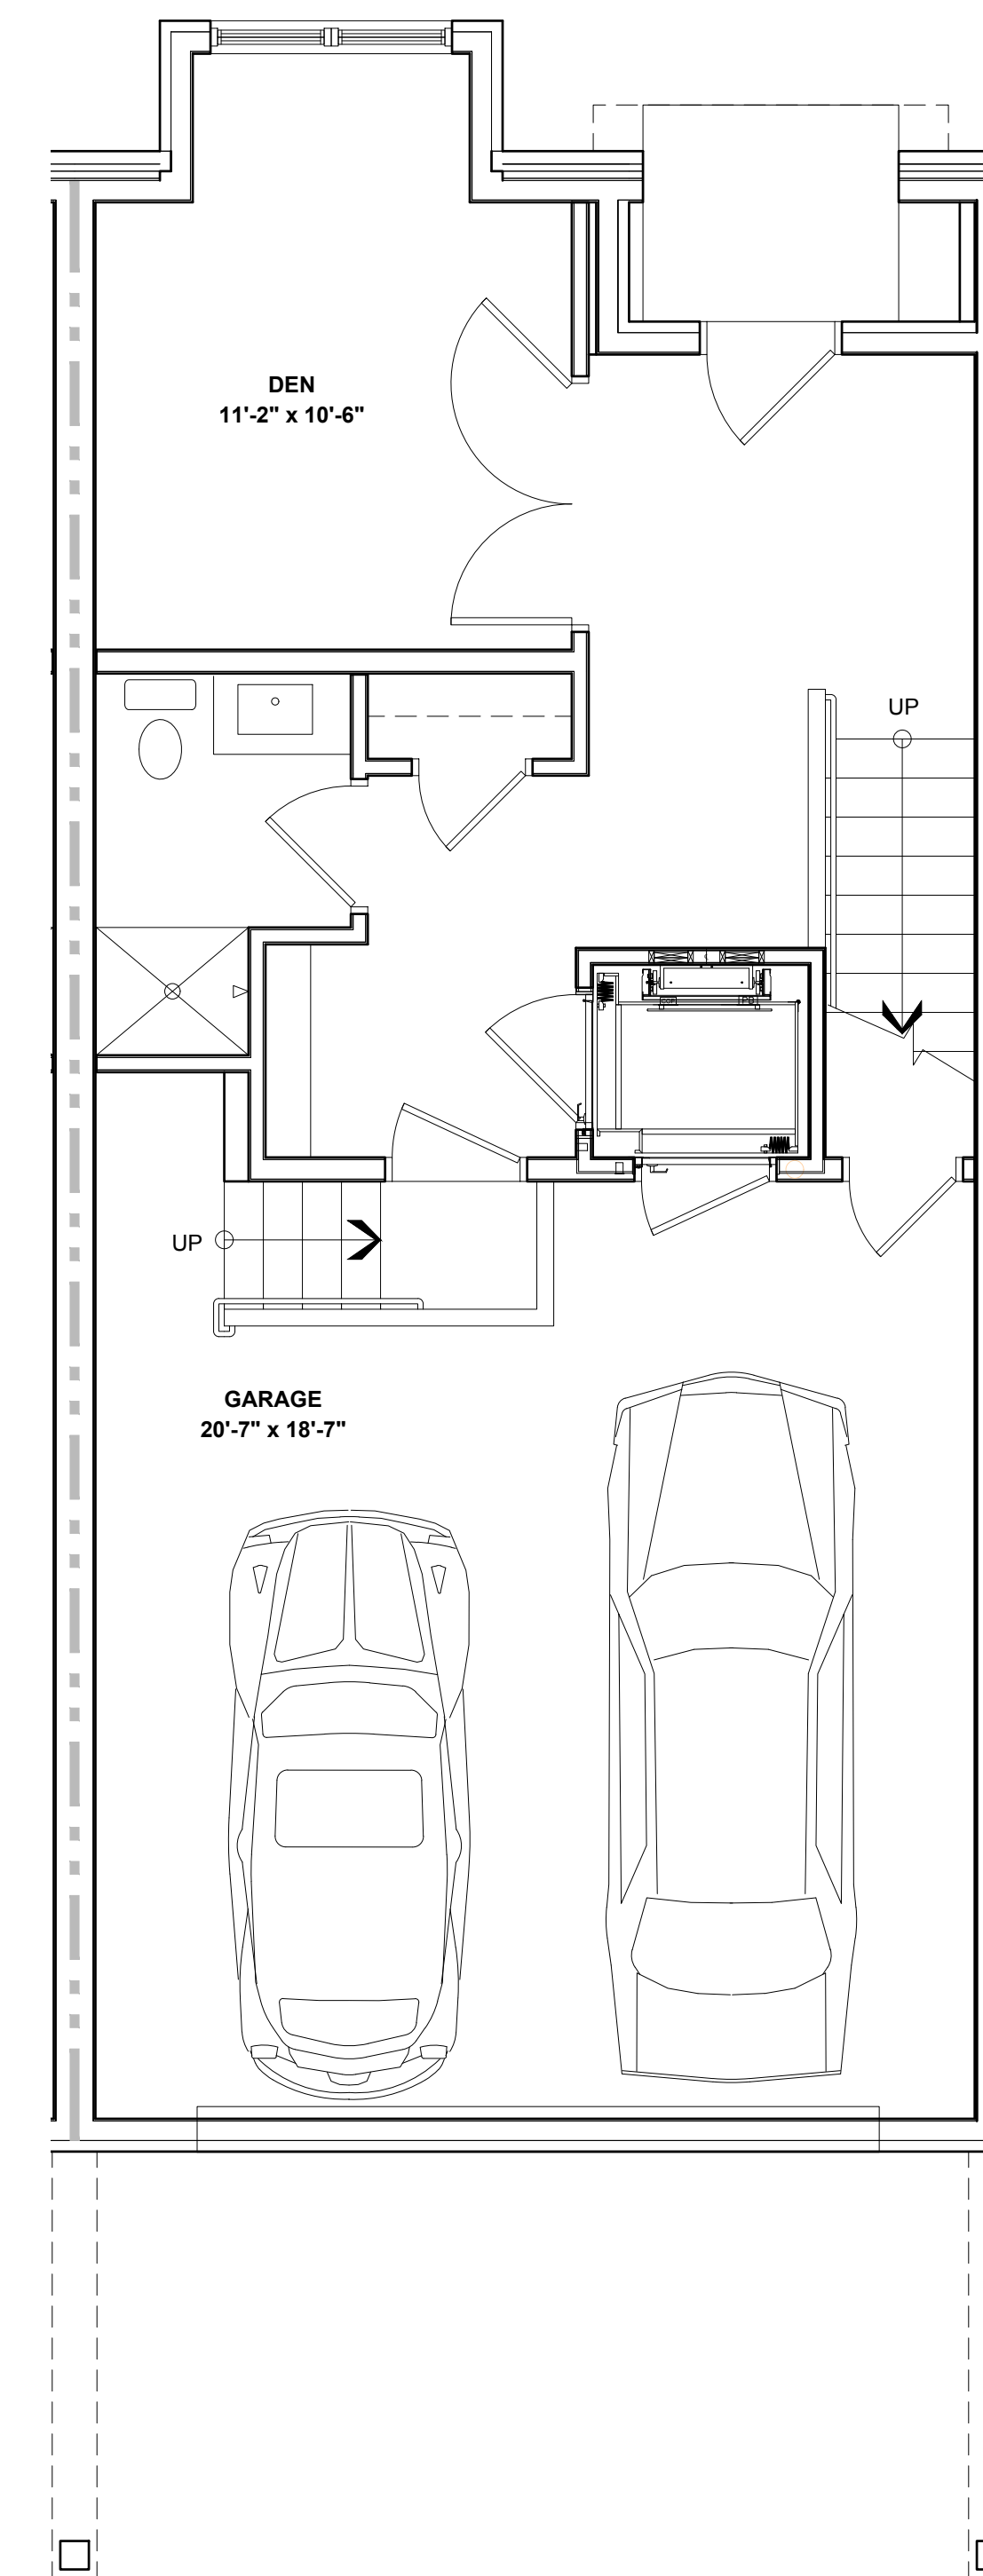


1 FIRST FLOOR PLAN
1/4" = 1'-0"

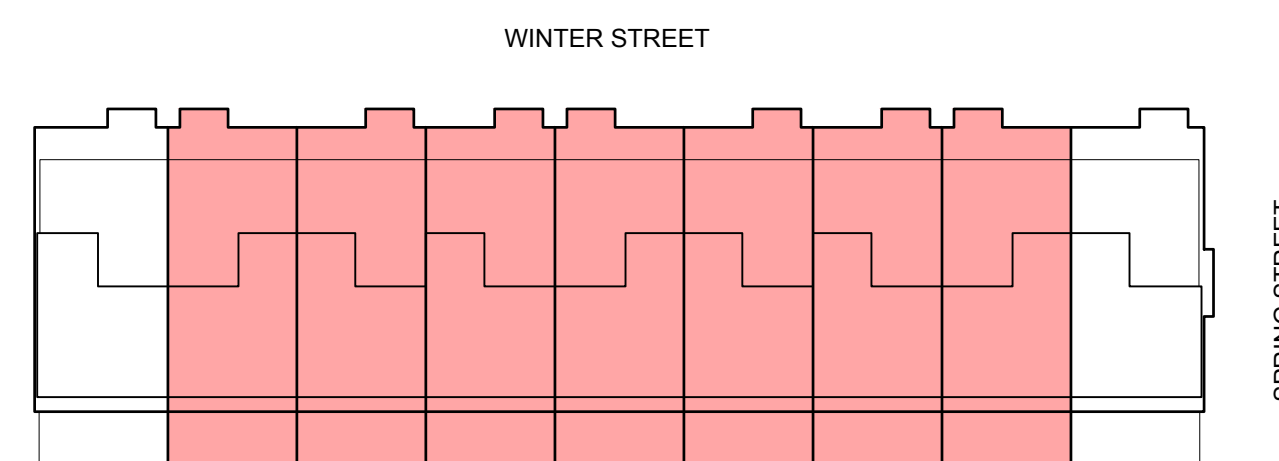

TYPICAL UNIT LOCATIONS

5 KEY PLAN
1/32" = 1'-0"

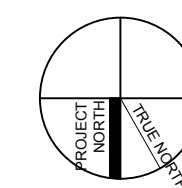

TYPICAL UNIT


PROGRESS PRINT ONLY
Not for Construction

RYAN SENATORE ARCHITECTURE


WINTER STREET TOWNHOMES

PORTLAND, MAINE


NOVEMBER 4, 2021

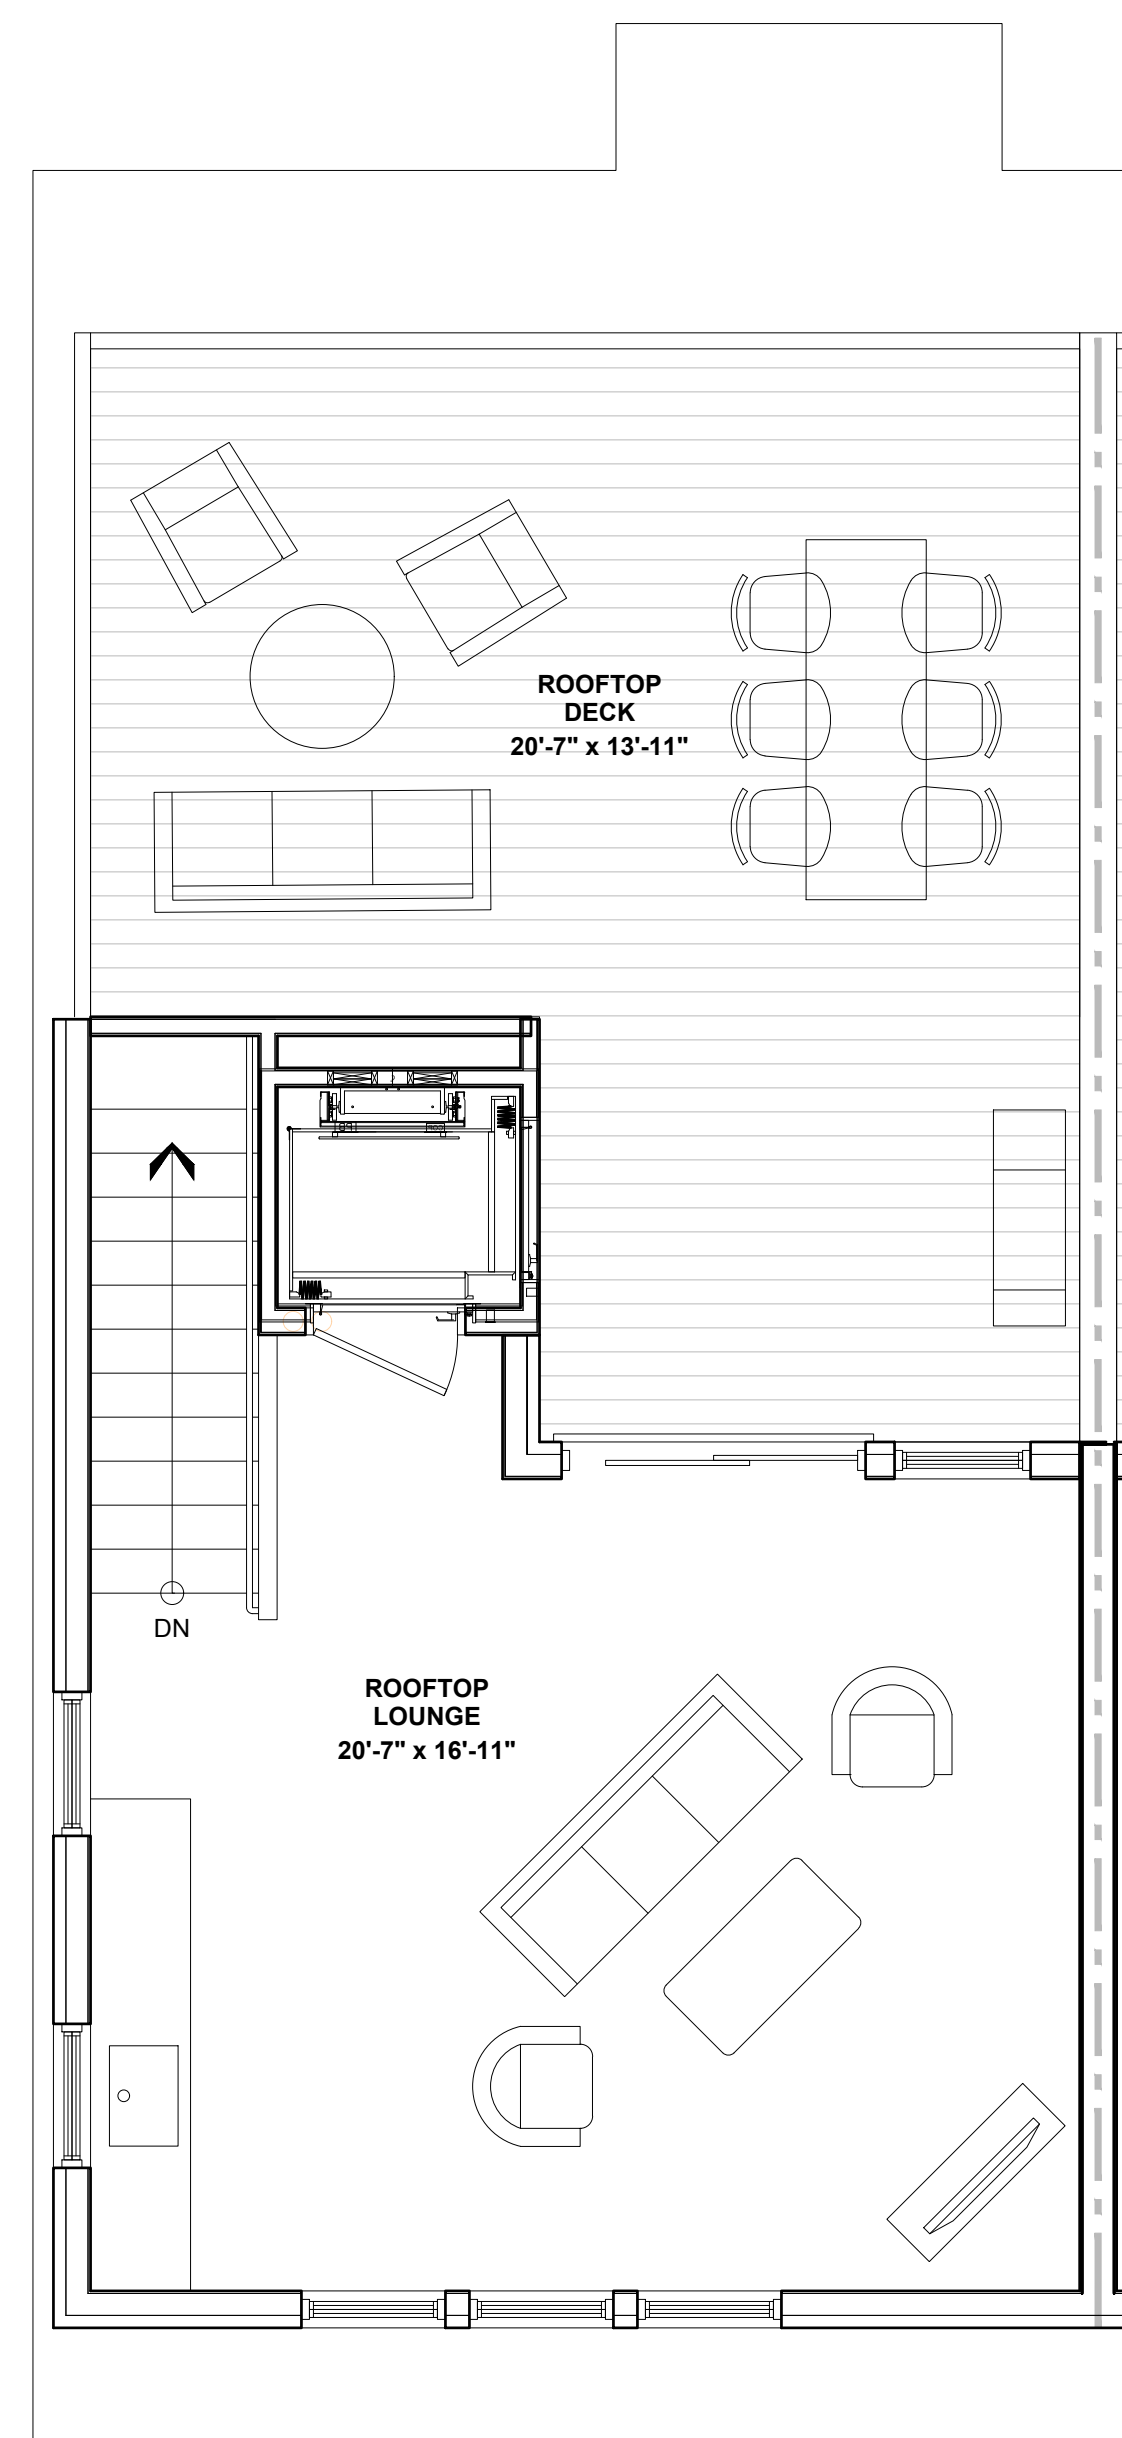


4 FOURTH FLOOR PLAN
1/4" = 1'-0"

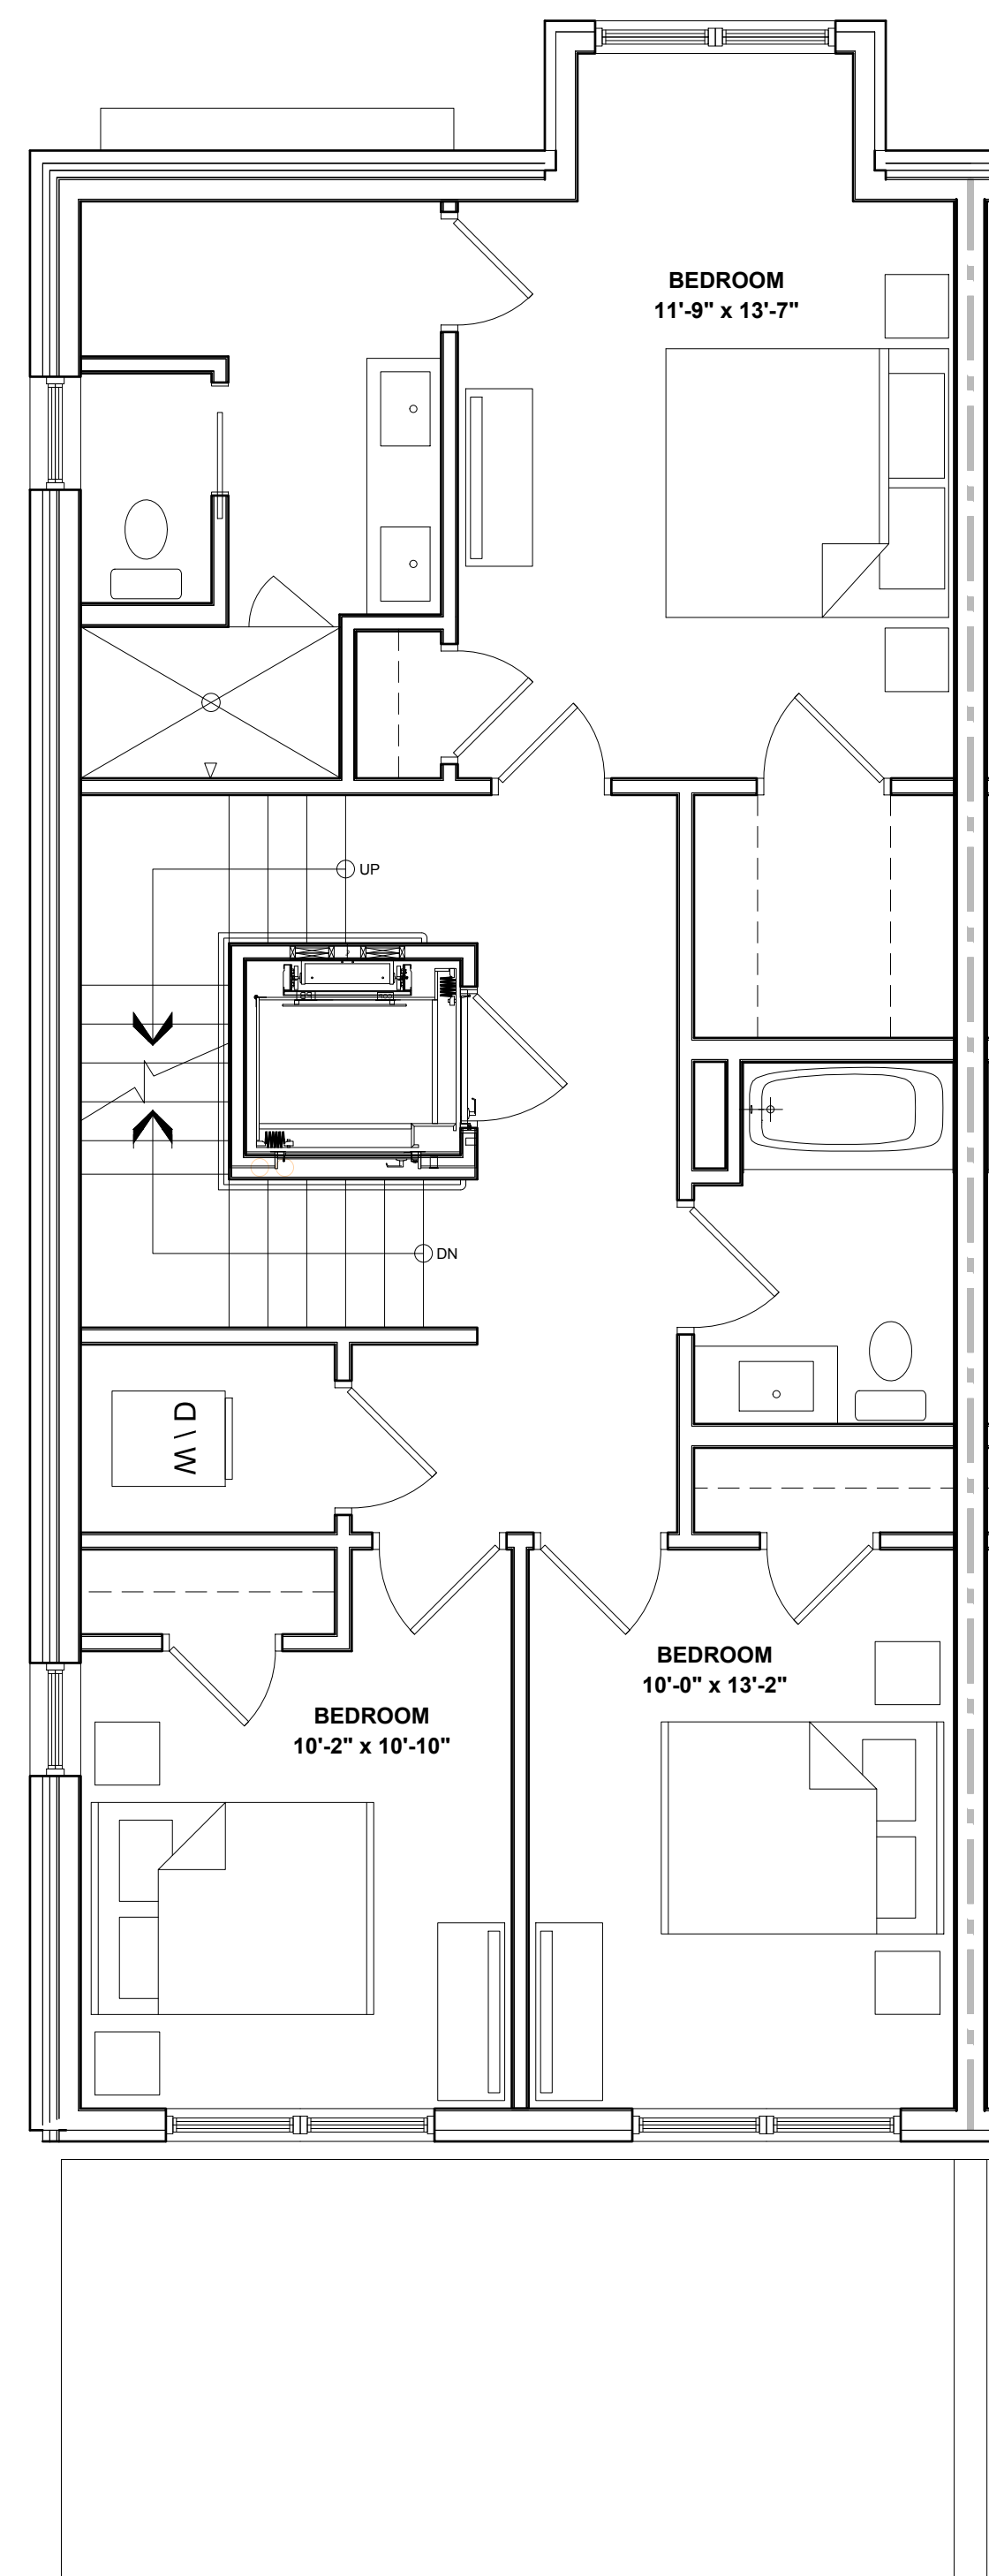


3 THIRD FLOOR PLAN
1/4" = 1'-0"

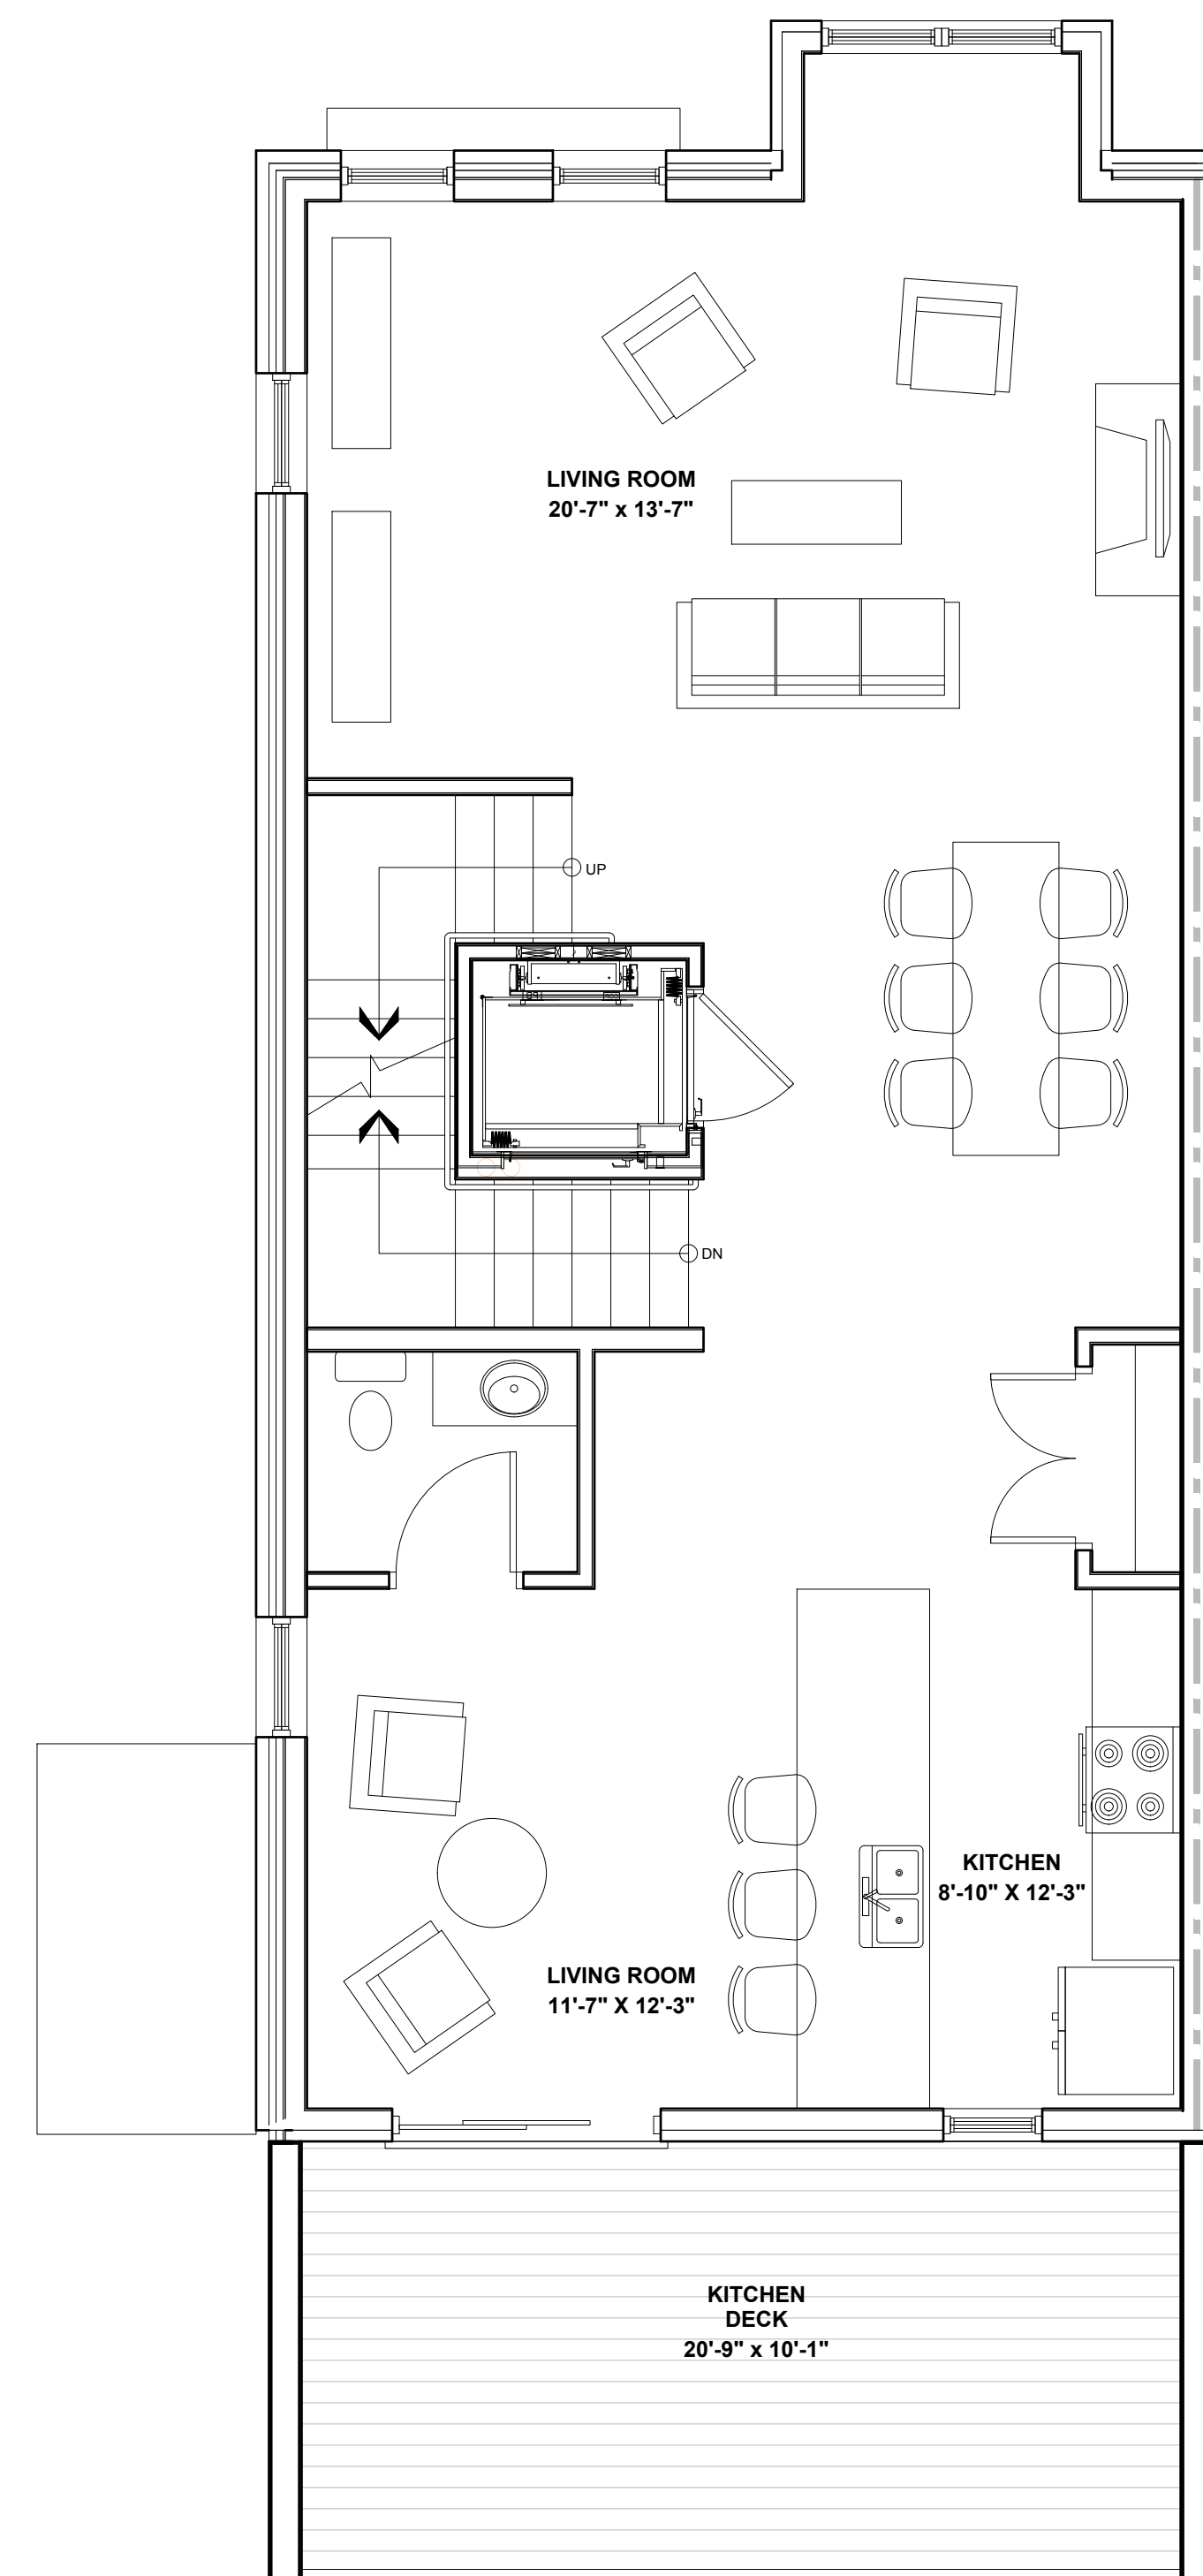

2 SECOND FLOOR PLAN
1/4" = 1'-0"

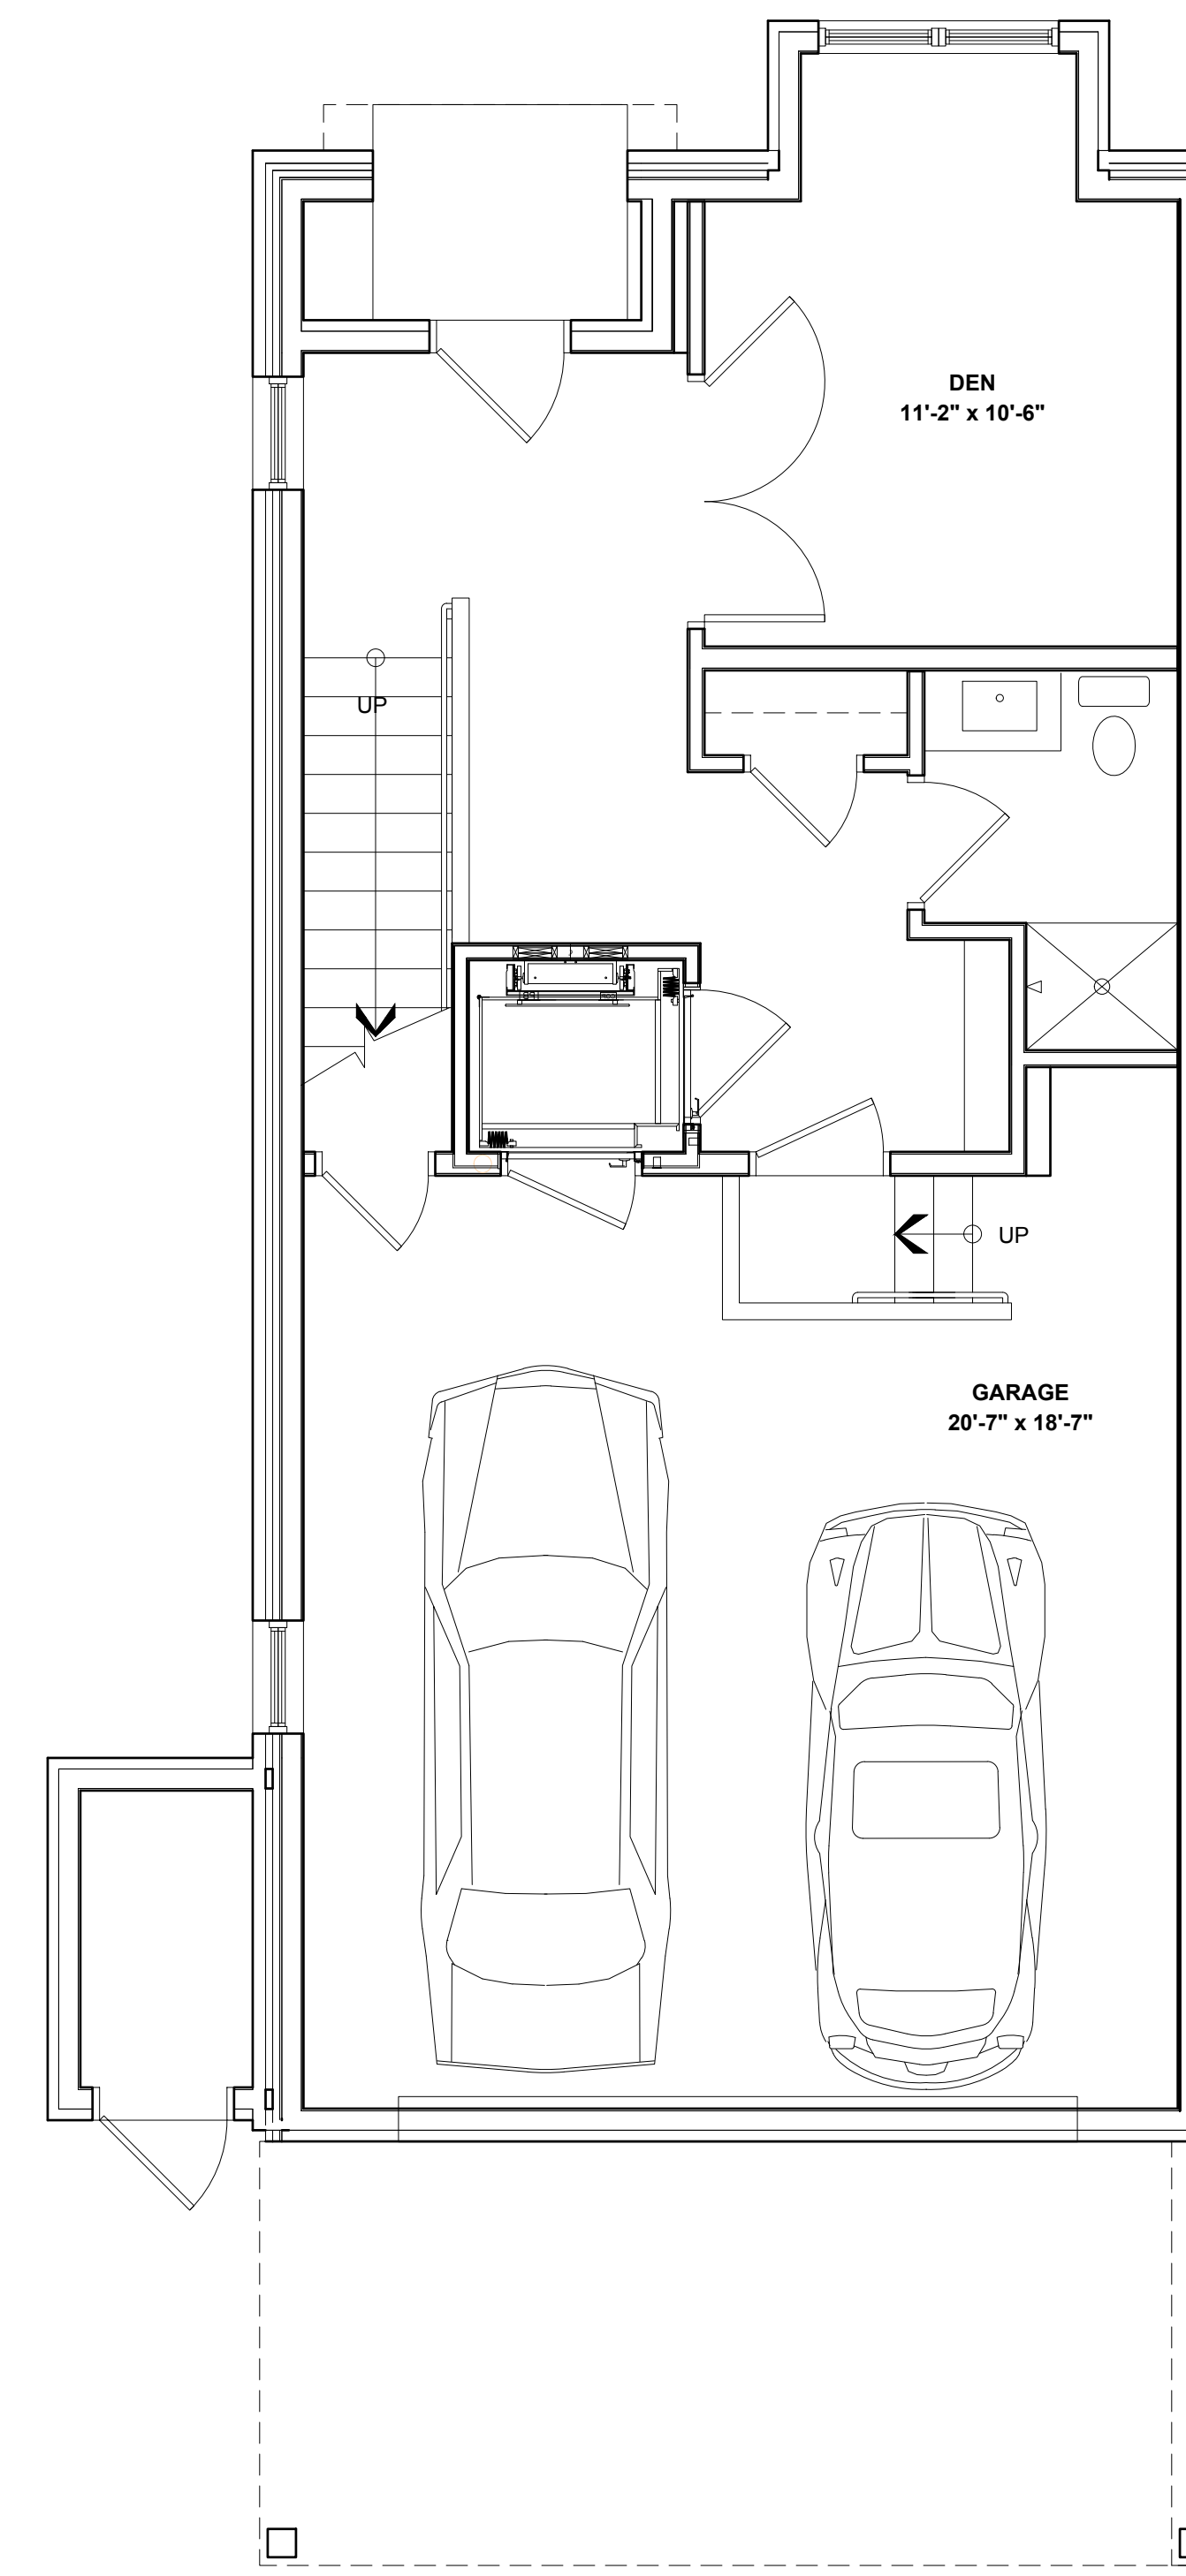


1 FIRST FLOOR PLAN
1/4" = 1'-0"

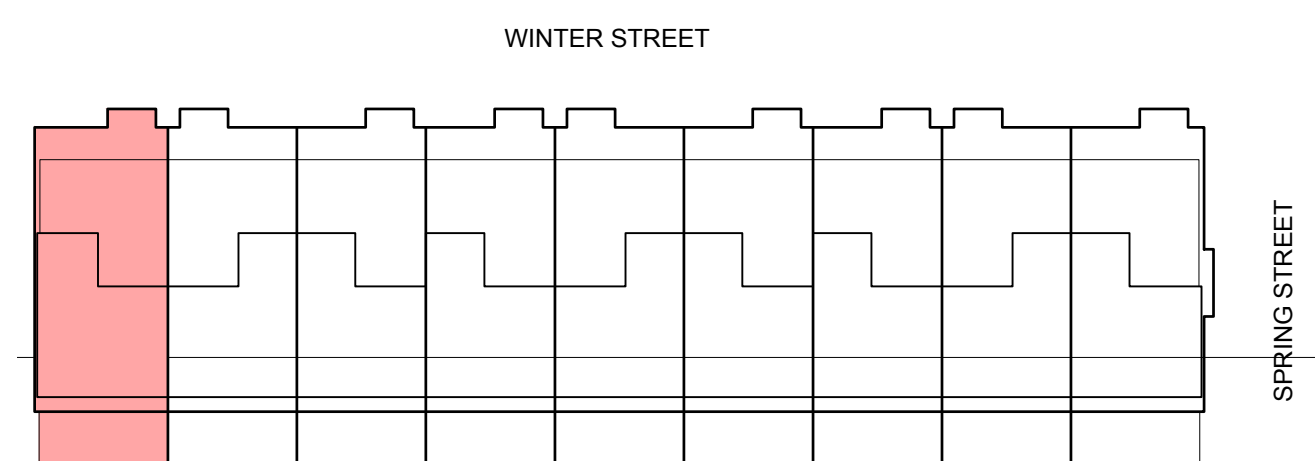

VARIANT 1' UNIT LOCATIONS

5 KEY PLAN
1/32" = 1'-0"

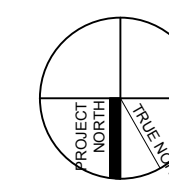

'VARIANT 1' UNIT


PROGRESS PRINT ONLY
Not for Construction

RYAN SENATORE ARCHITECTURE


WINTER STREET TOWNHOMES

PORTLAND, MAINE


NOVEMBER 4, 2021

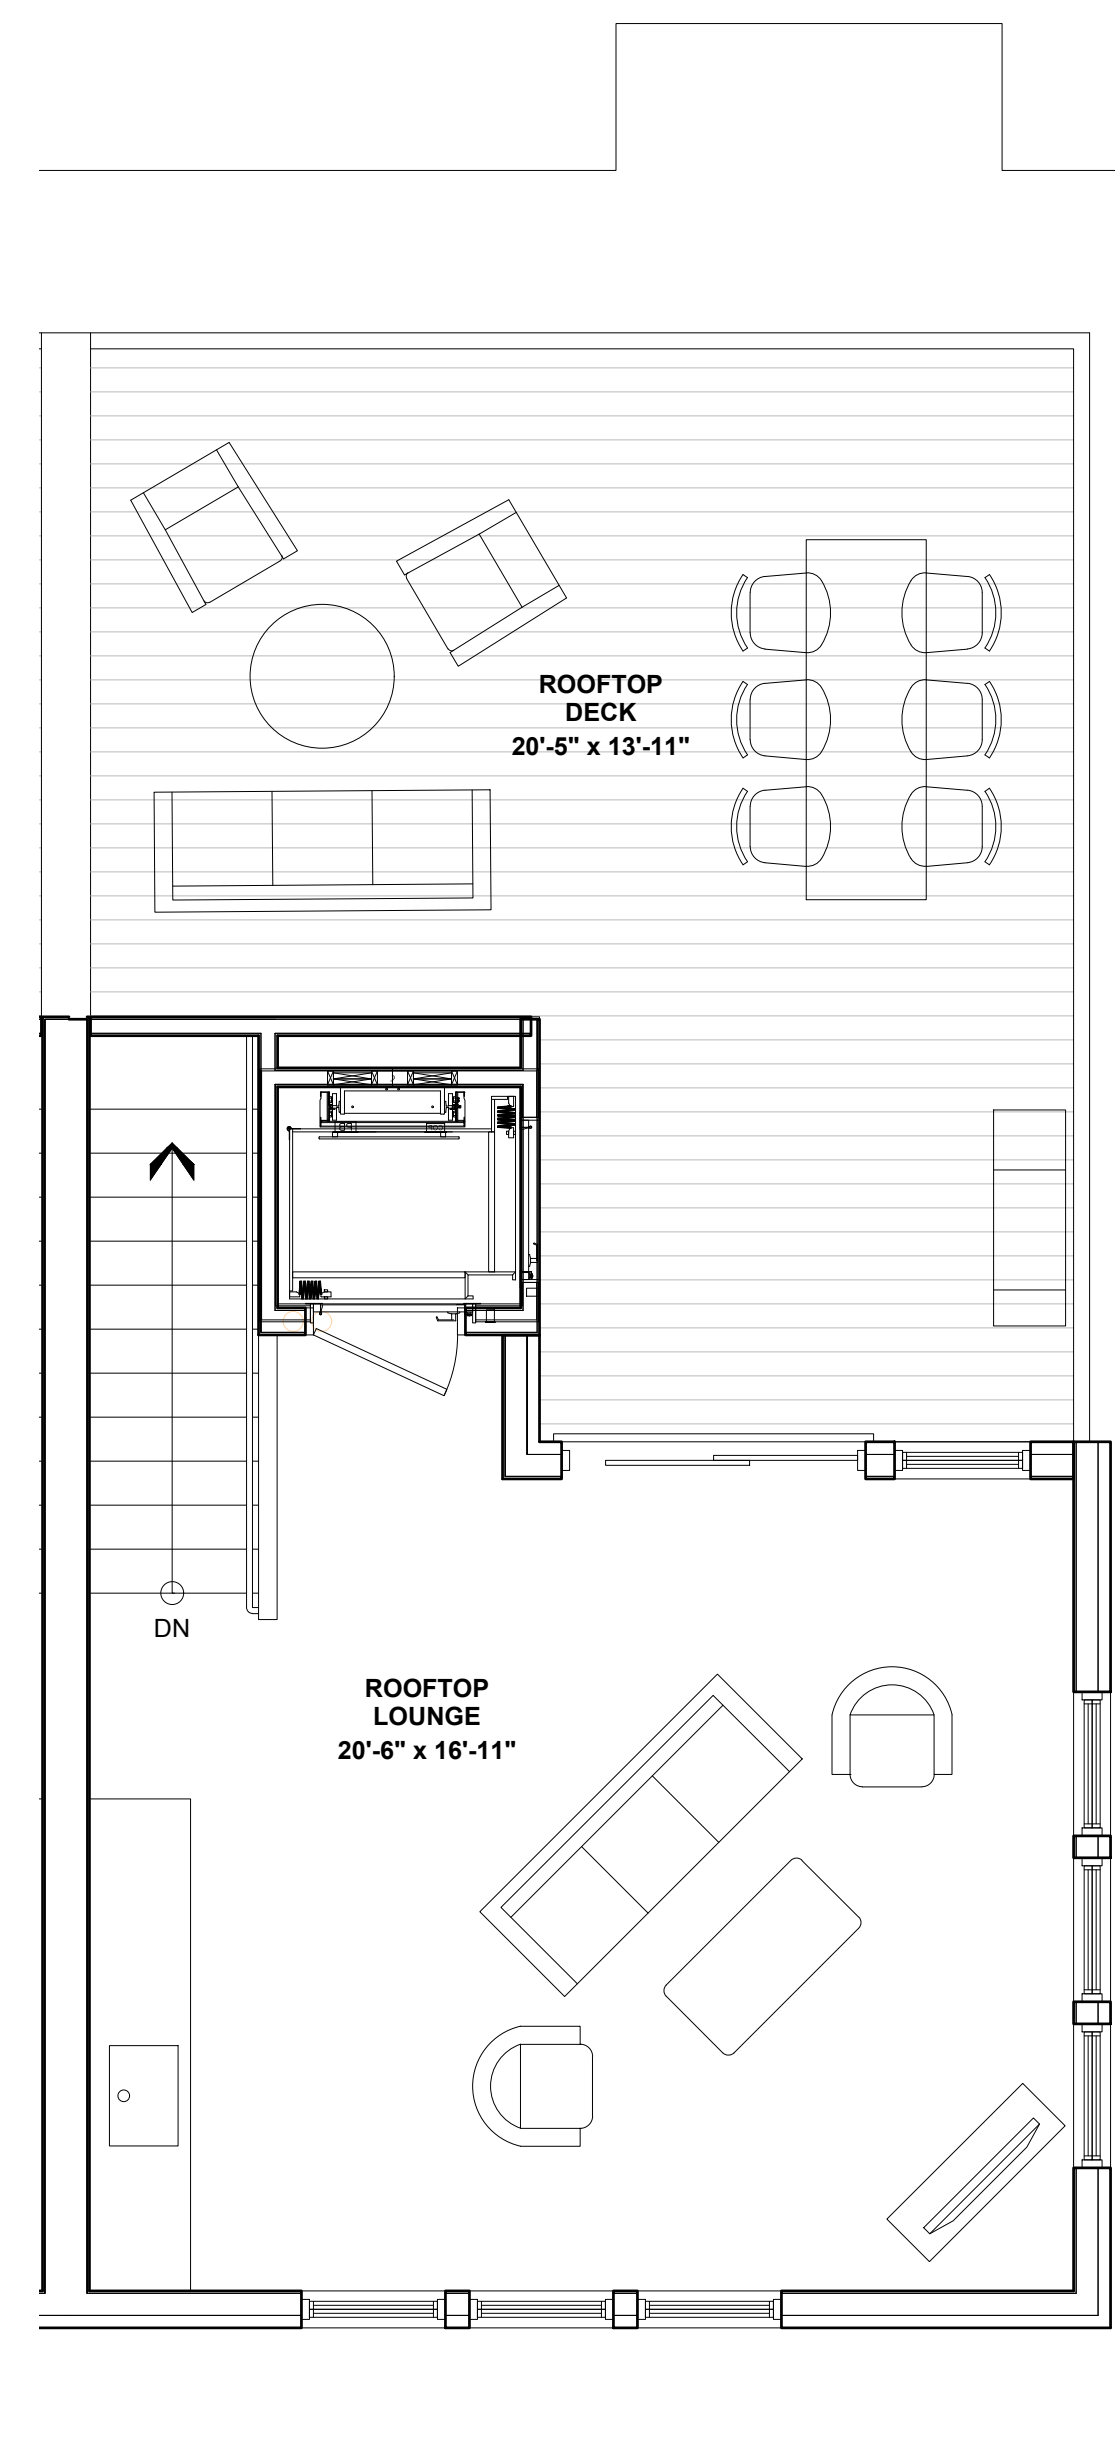


4 FOURTH FLOOR PLAN
1/4" = 1'-0"

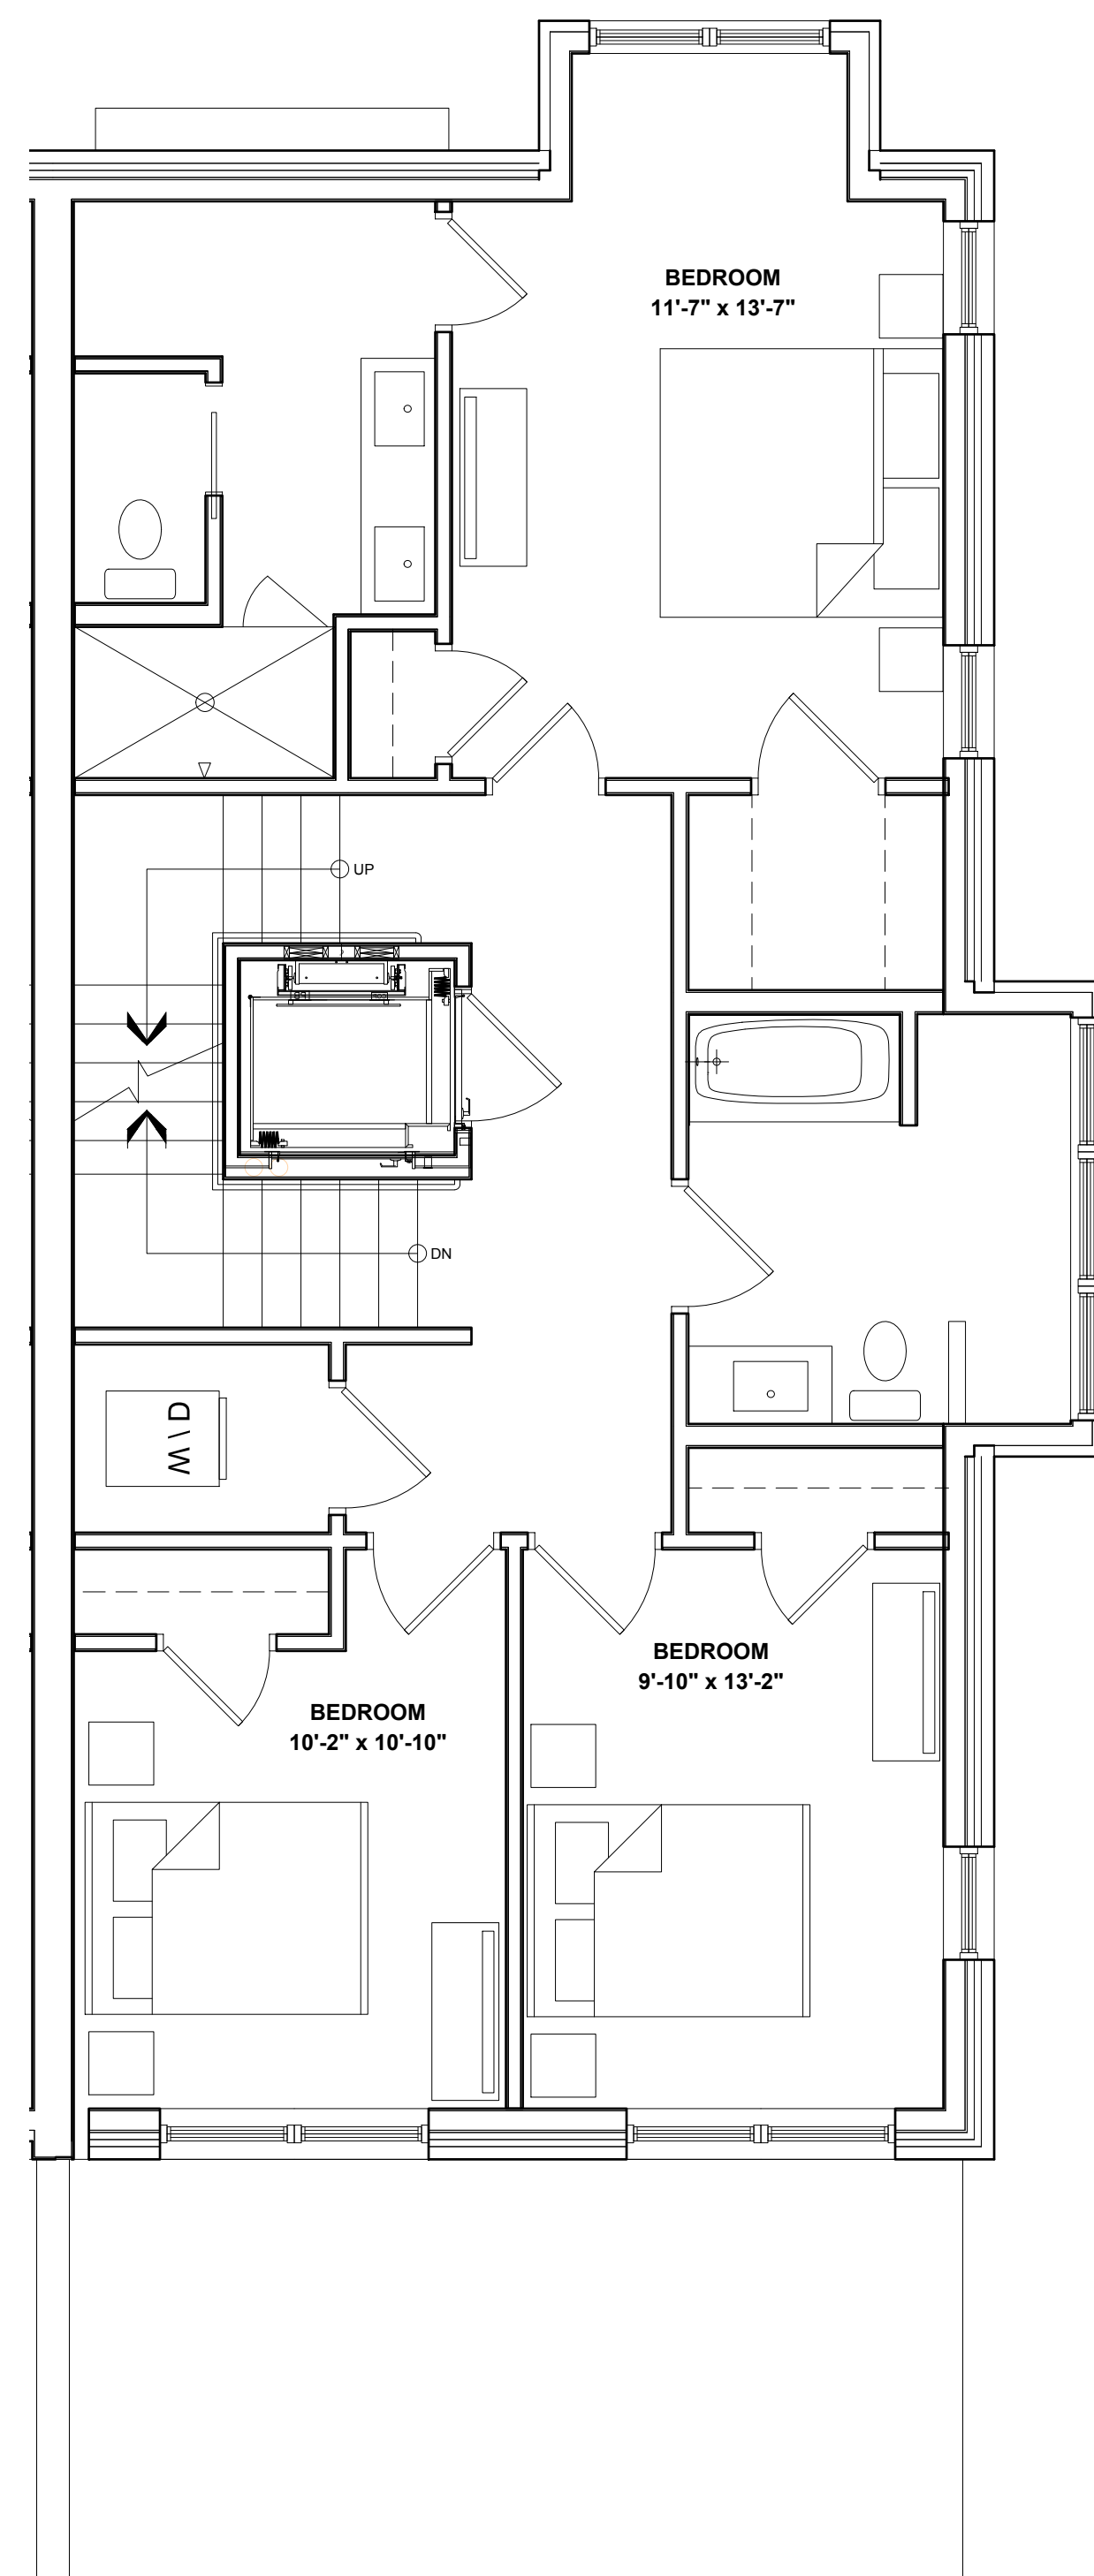


3 THIRD FLOOR PLAN
1/4" = 1'-0"

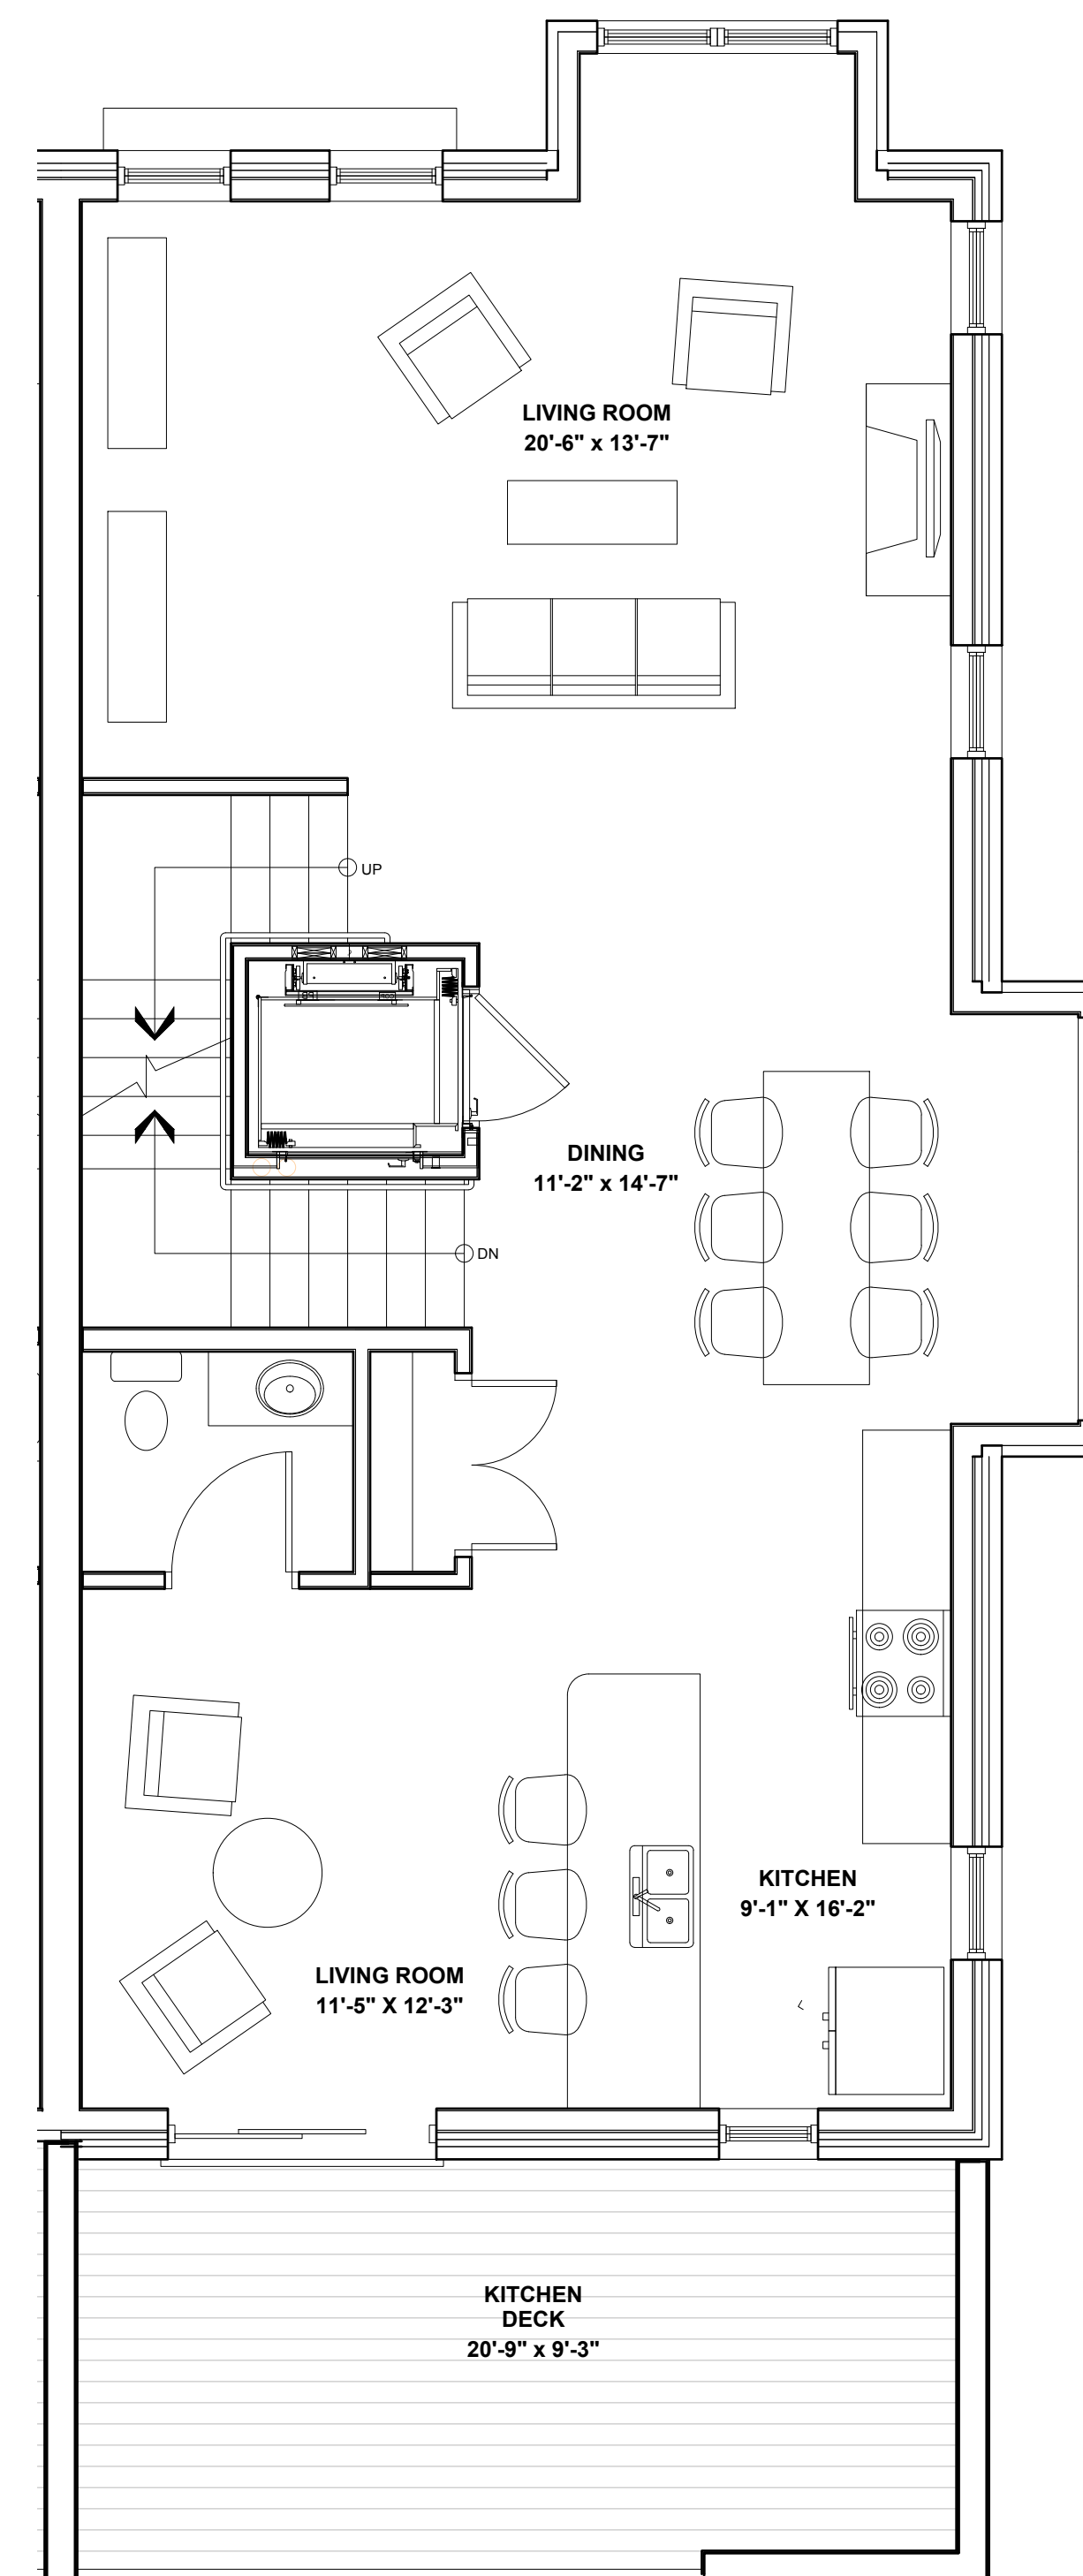


2 SECOND FLOOR PLAN
1/4" = 1'-0"

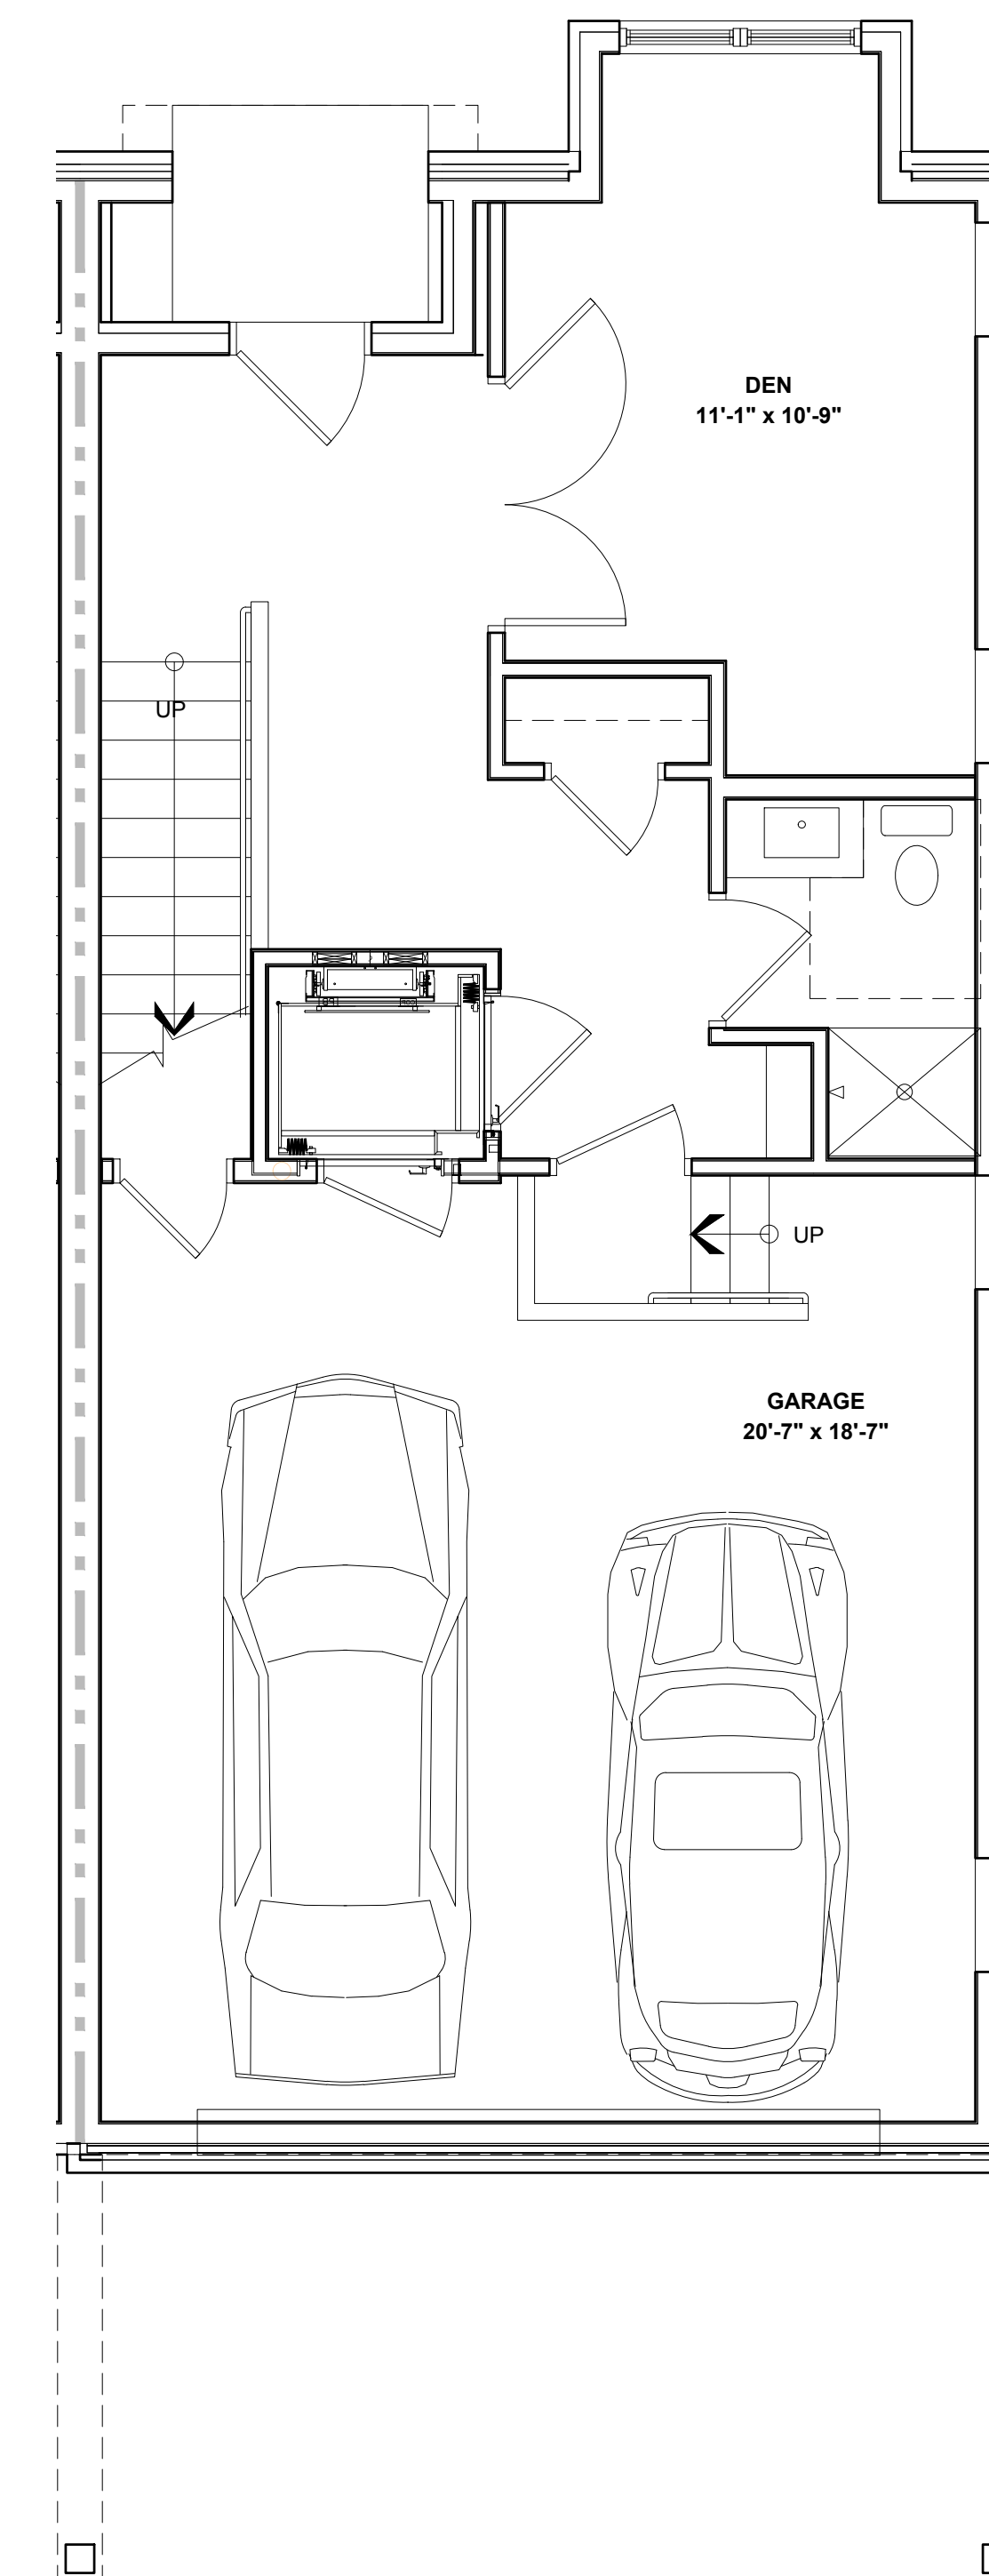

1 FIRST FLOOR PLAN
1/4" = 1'-0"

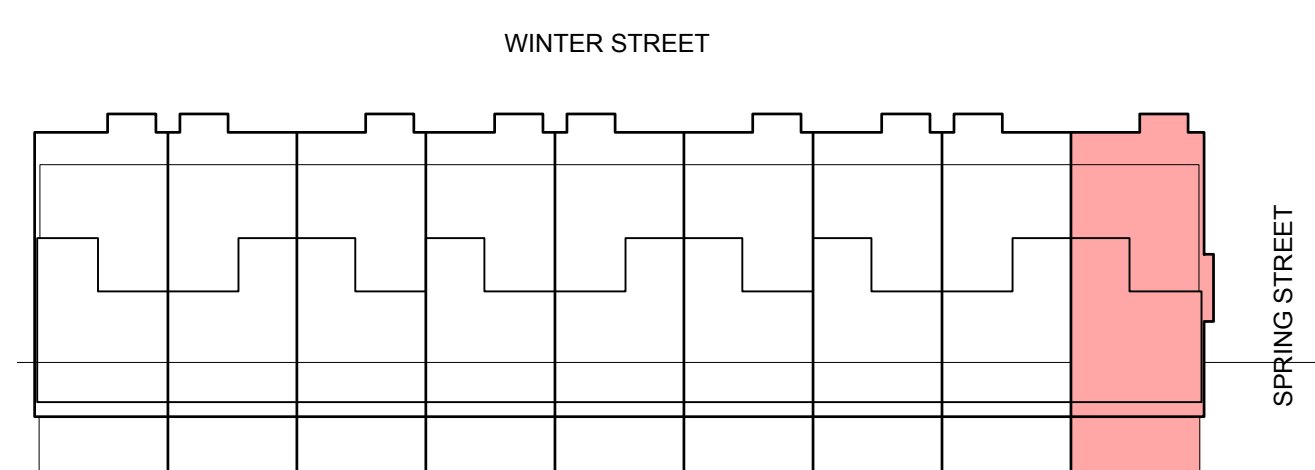

5 KEY PLAN
1/32" = 1'-0"

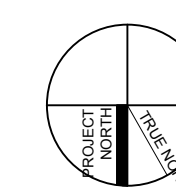

'VARIANT 2' UNIT

PROGRESS PRINT ONLY
Not for Construction

RYAN SENATORE ARCHITECTURE